


Security Fence & Gate & Driveway Project


House & Yard Measurements (exact)

Present View

Homeowner Contact info:
Bryan Kelly
Cell: 503-957-3328
bkelly@itelmatrix.com

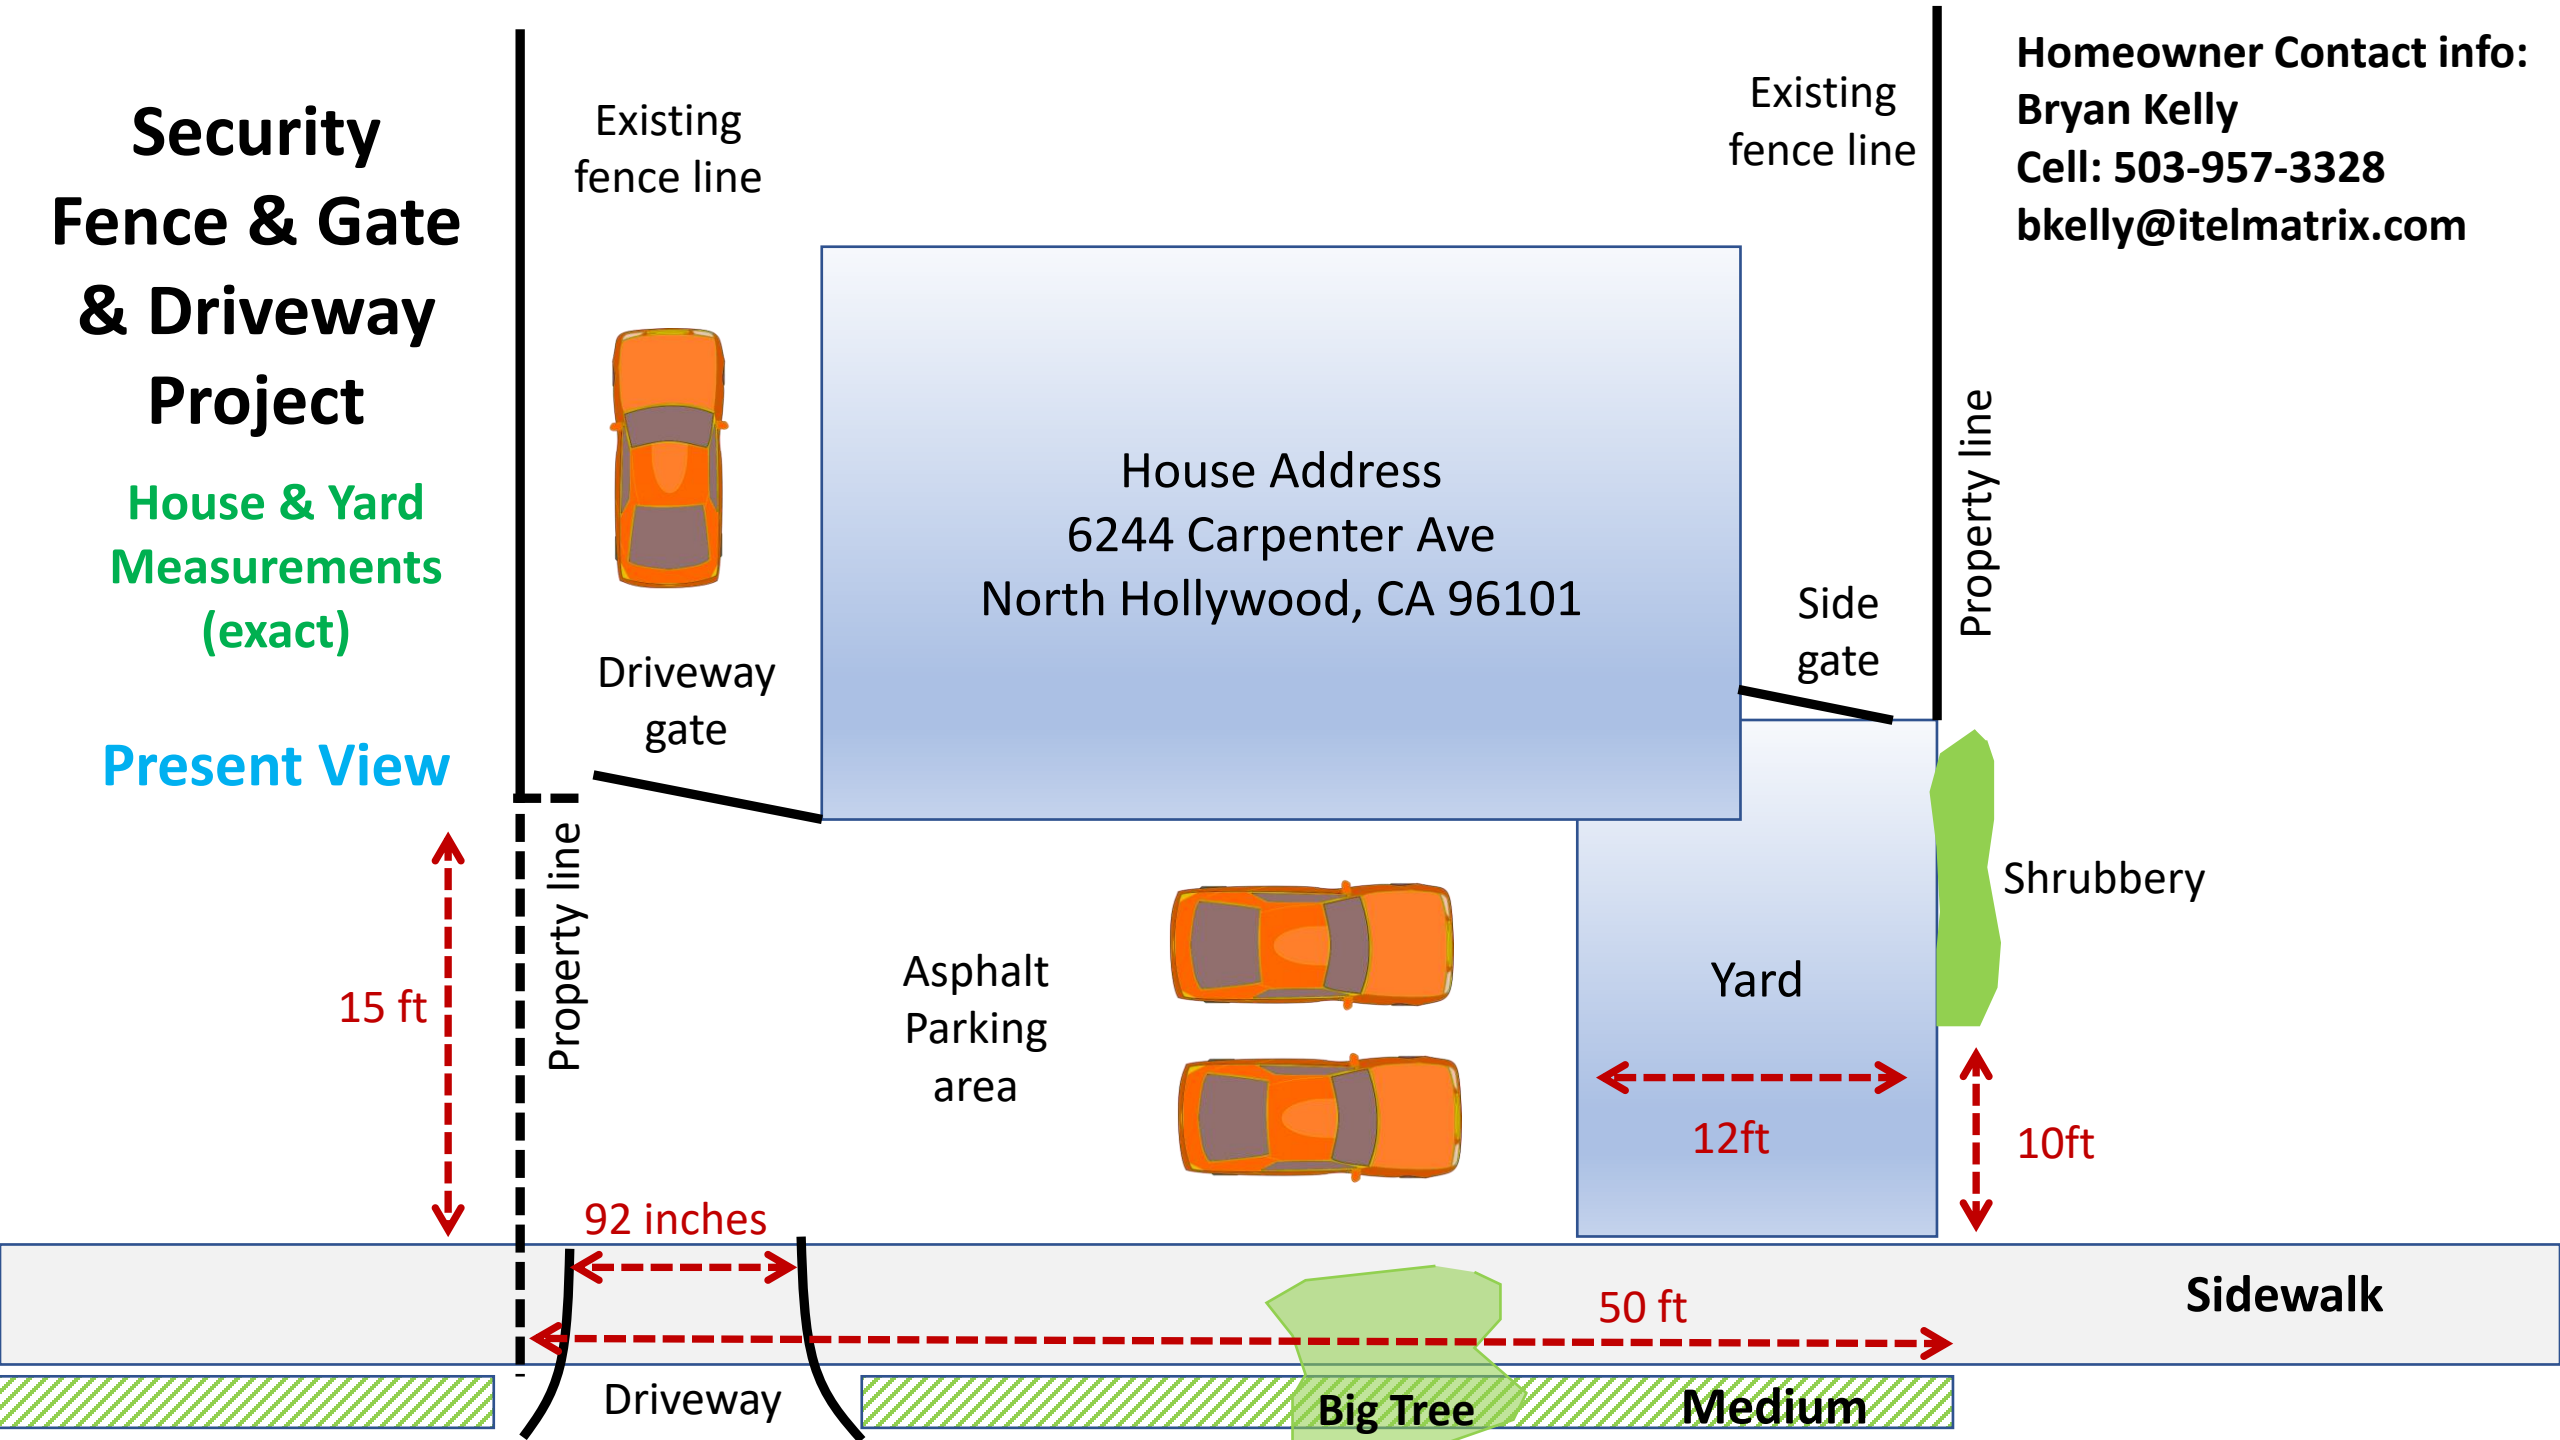

- **Present Driveway layout**
- Relevant Driveway area; zoomed-in for more clarity
 - Driveway width at top: 92 inches
 - Driveway right-edge to property line: 112 inches
 - Driveway width bottom (apron inclusion): 160 inches

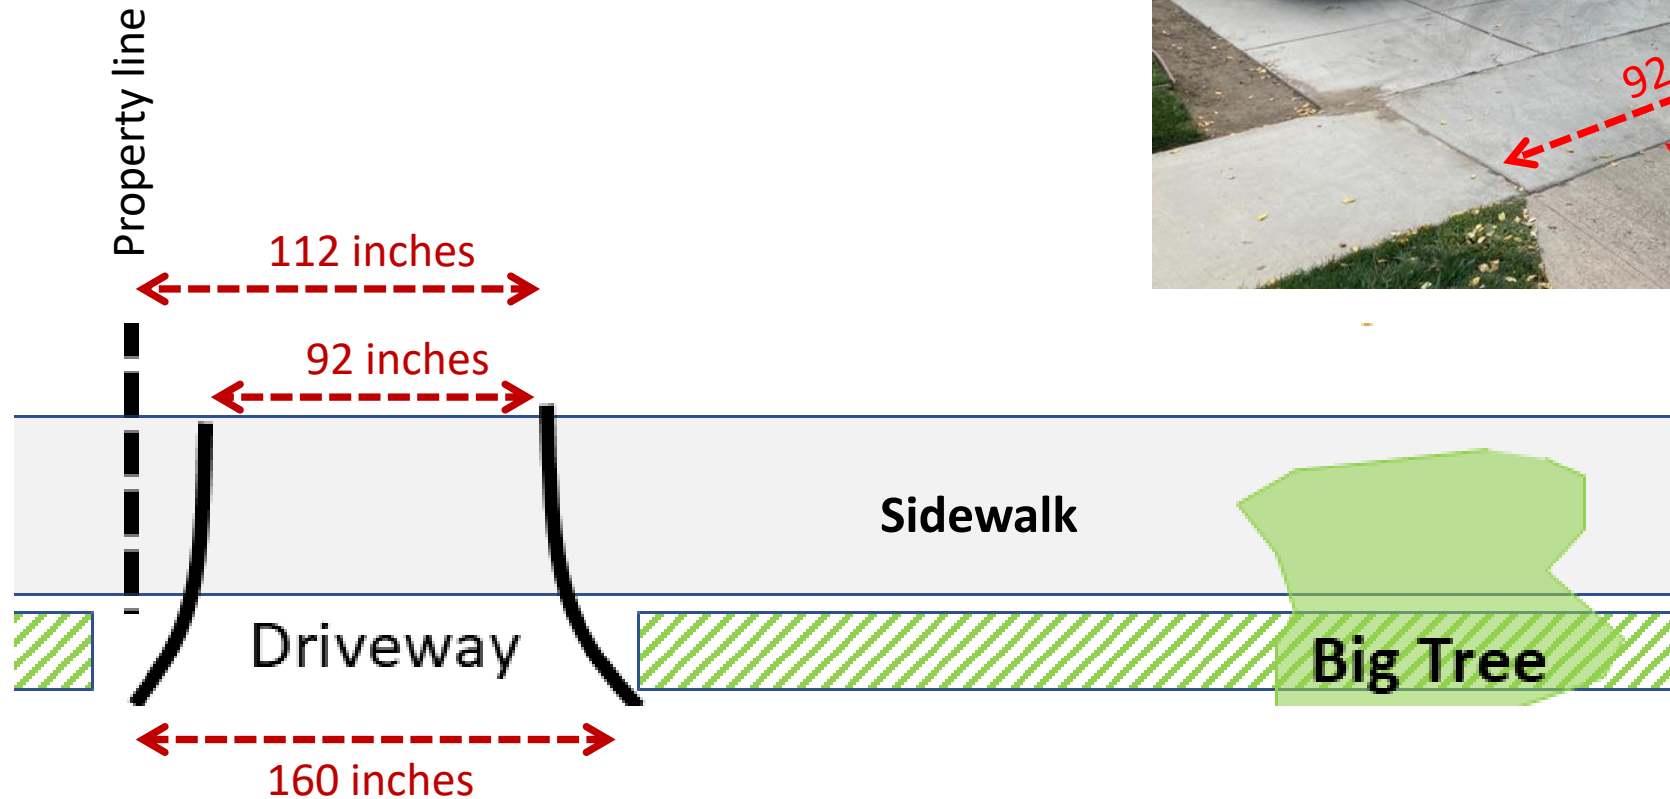

- **Present Driveway layout: Supporting Images**
- Top Driveway width Measurement
 - Driveway width at top: 92 inches
 - Driveway right-edge to property line: 112 inches




- **Present Driveway layout: Supporting Images**
- Bottom Driveway width Measurement
 - Driveway width at bottom: 160 inches (across entire apron)




Security Fence & Gate & Driveway Project

House & Yard Measurements (exact)

Proposal View

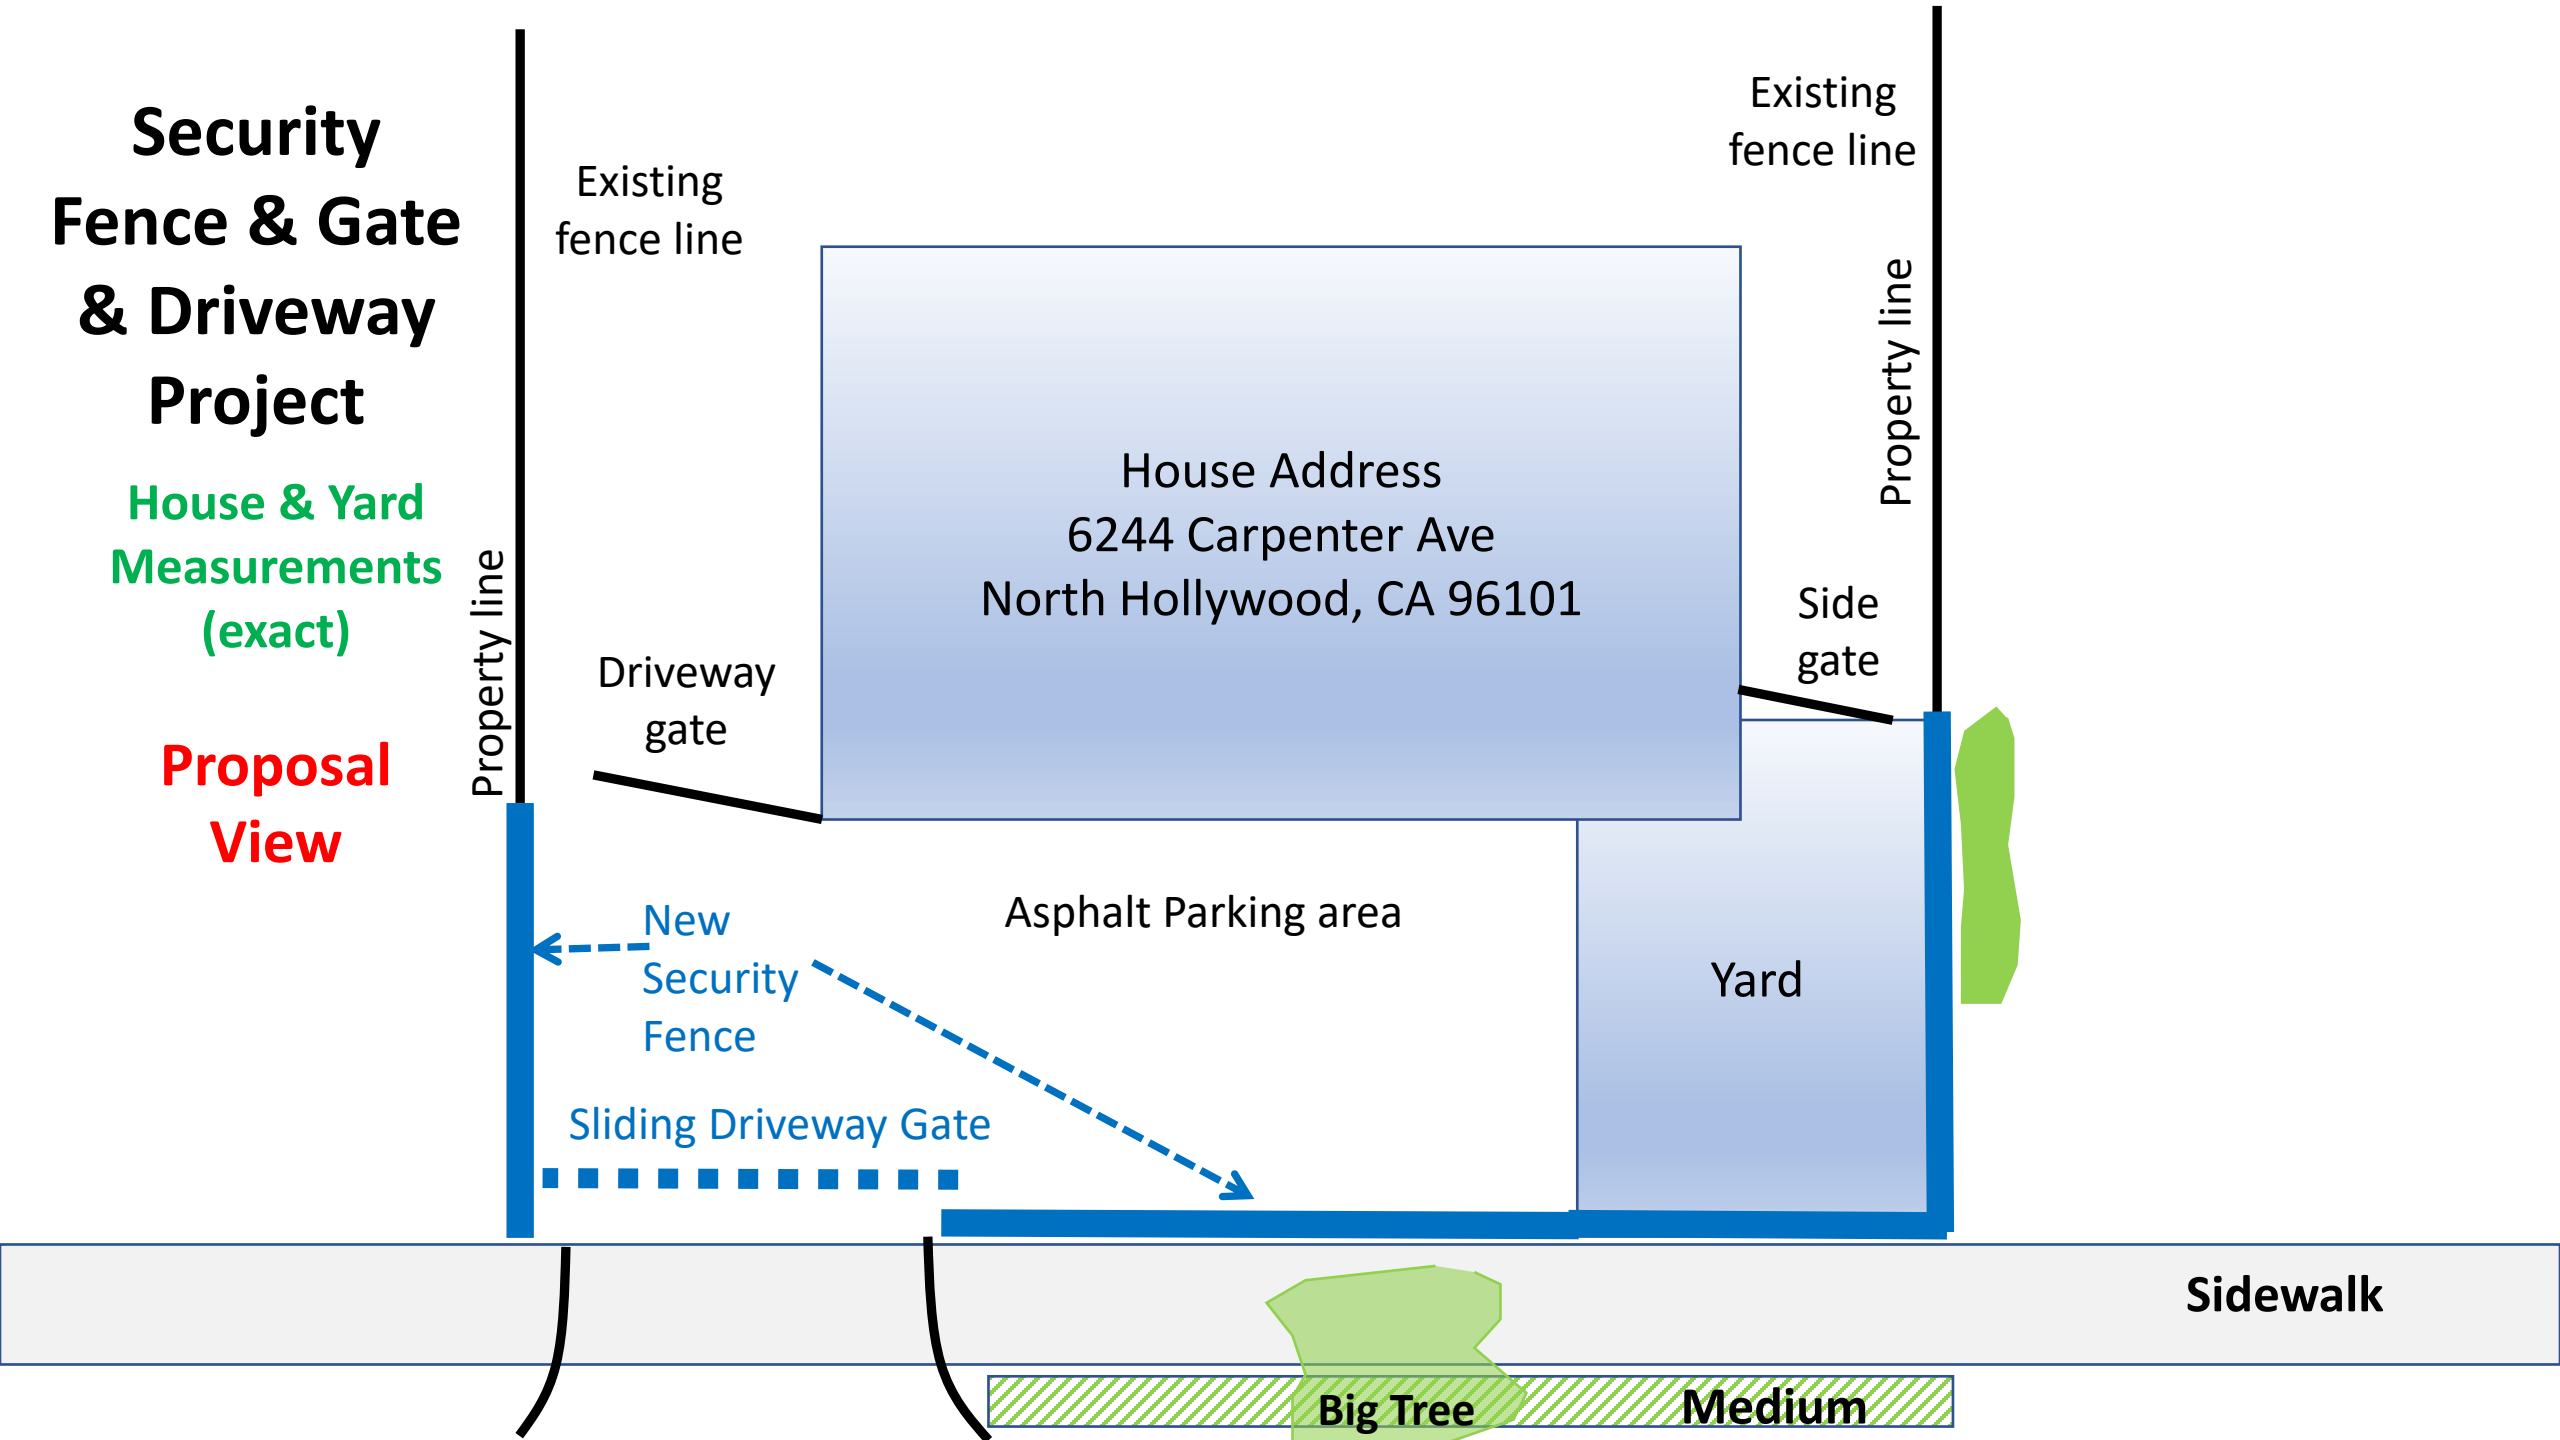

- **Proposed Driveway layout**
- Relevant Driveway area; zoomed-in for more clarity
 - New Driveway width at top: 184 inches (expanded 2x to permit approximate 2-car driveway width)
 - New Driveway width bottom (apron inclusion): 252 inches
 - **NOTE: No observed underground water or utility infringements upon proposed expansion**

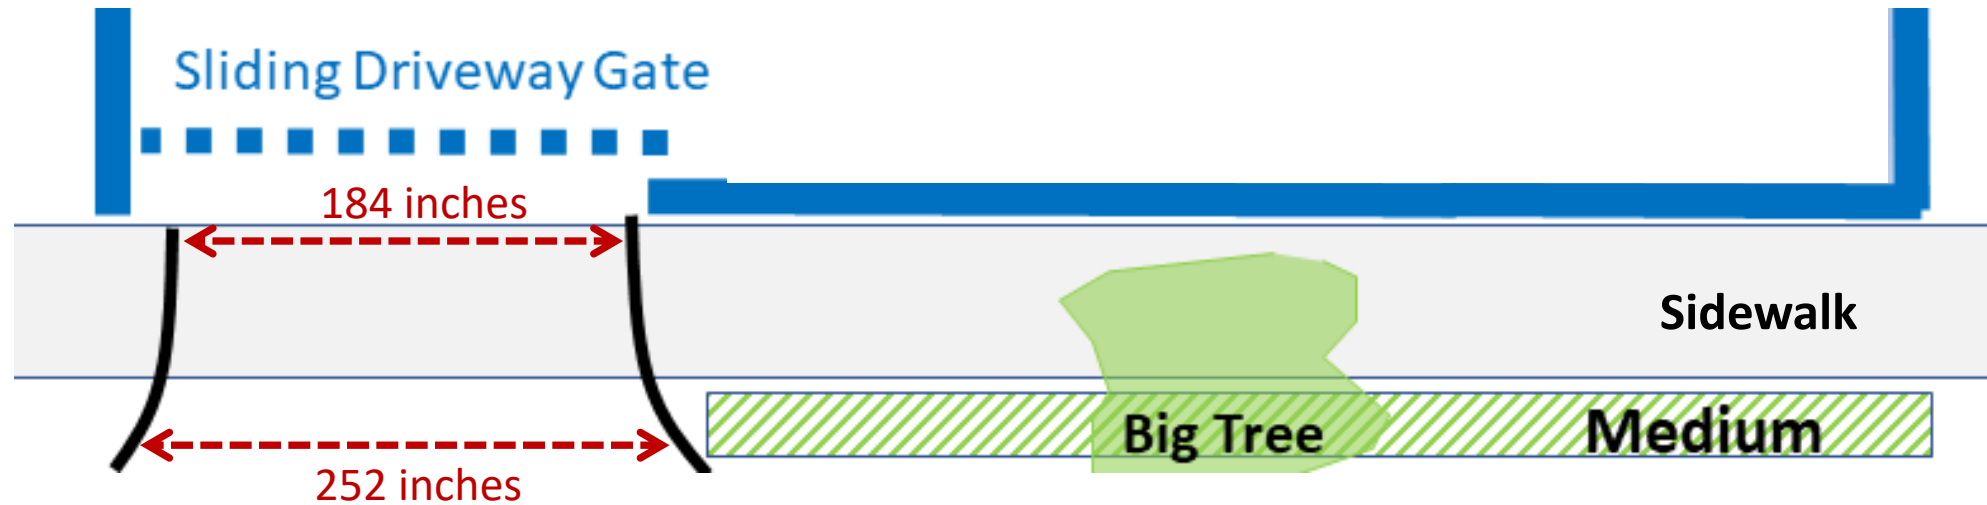

- **Proposed Driveway layout; Calculated New Driveway Construction**
- Relevant Driveway area; zoomed-in for more clarity
 - New Driveway width at top: 184 inches (expanded 2x to permit approximate 2-car driveway width)
 - New Driveway width bottom (apron inclusion): 252 inches
 - **NOTE: No observed underground water or utility infringements upon proposed expansion**

