


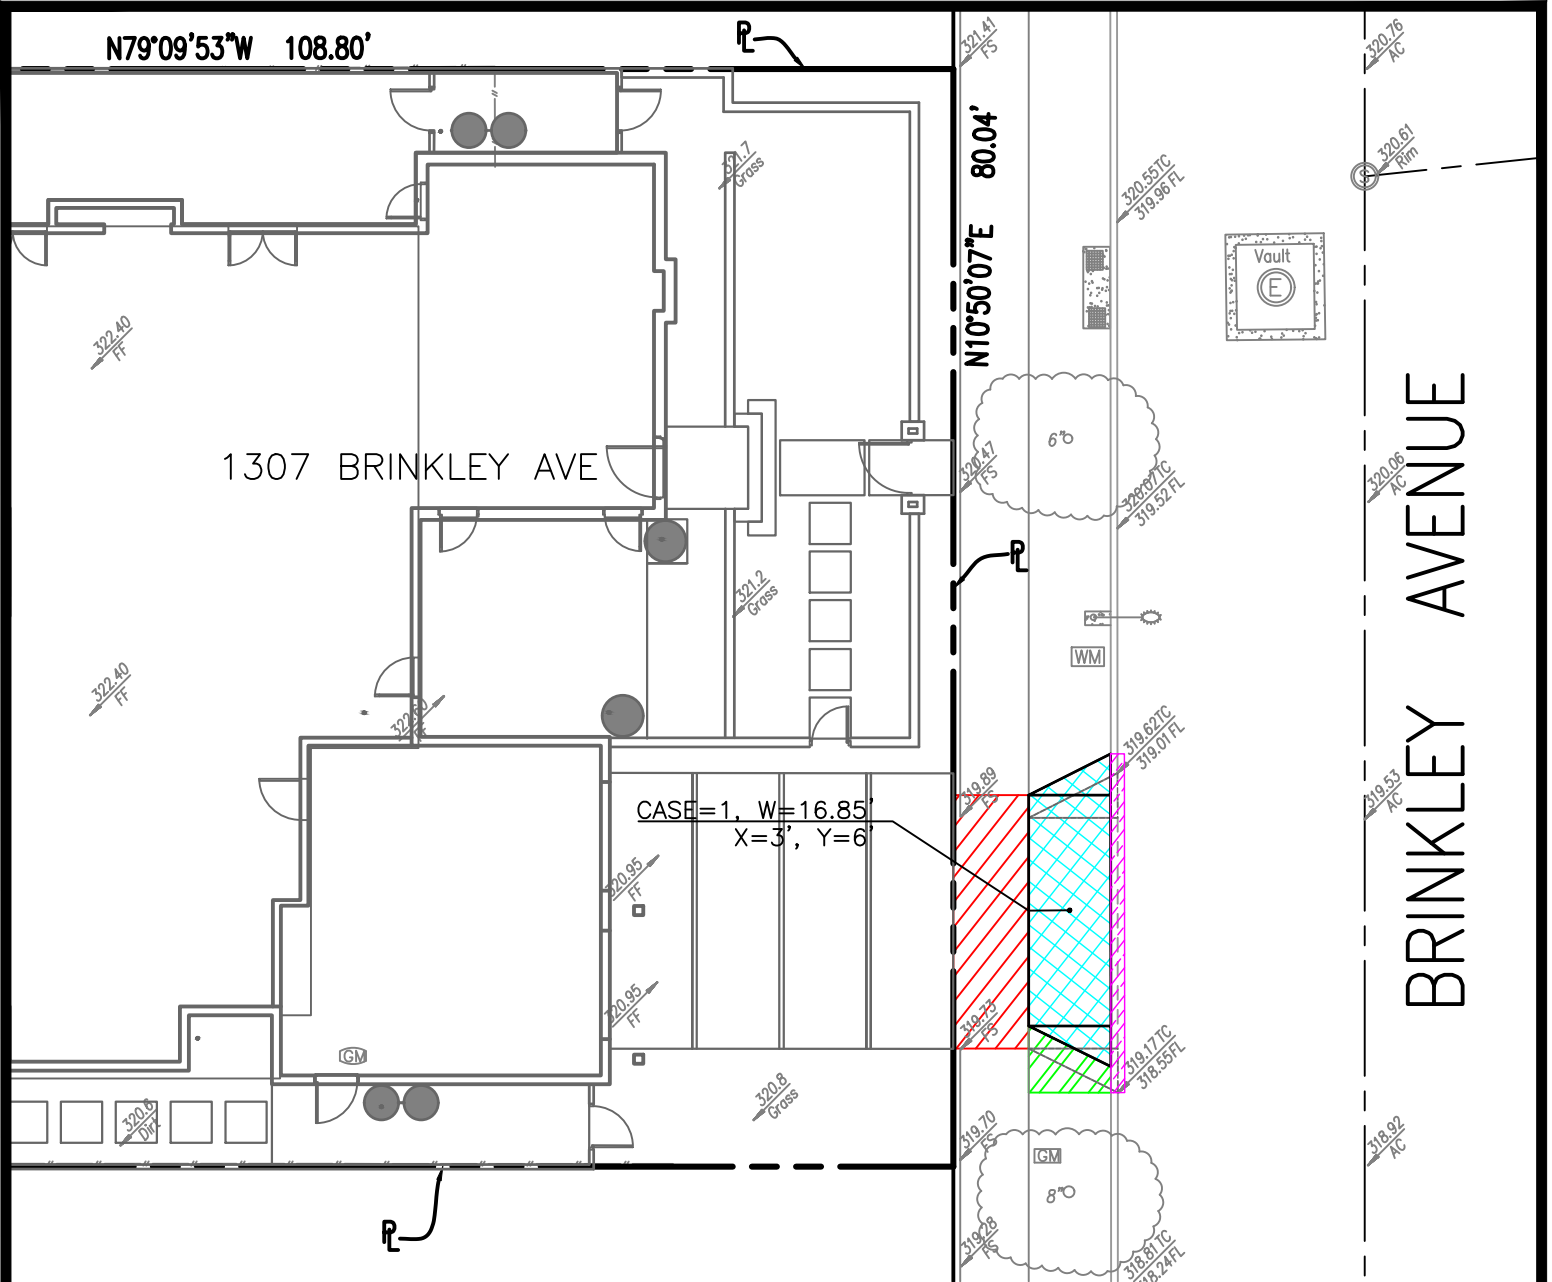

CONSTRUCTION QUANTITIES

LEGEND	ITEM	QUANTITY
	CONSTRUCT DRIVEWAY PER CITY STANDARD PLAN	120 SF
	RECONSTRUCT PARKWAY PER CITY STANDARD PLAN	20 SF
	EXISTING GUTTER TO BE REPAIRED/REPLACED.	25 LF
	EXISTING CONC. SIDEWALK TO BE REPAIRED/REPLACED.	105 SF



GRAPHIC SCALE 1" = 14'

0 14 28 56

FORMA ENGINEERING INC.

400 San Fernando Mission Blvd. Ste. 200
San Fernando, CA, 91340
Phone: 818-832-1710

TRACT 18645
A-PERMIT EXHIBIT
1307 BRINKLEY AVE
LOS ANGELES, CA 90049

4/26/2021

JOB NUMBER

19091

OF 1