


1 2 3 4 5 6 7 8 9 10 11 12 13 14 15 16


L
K
J
I
H
G
F
E
D
C
B
A

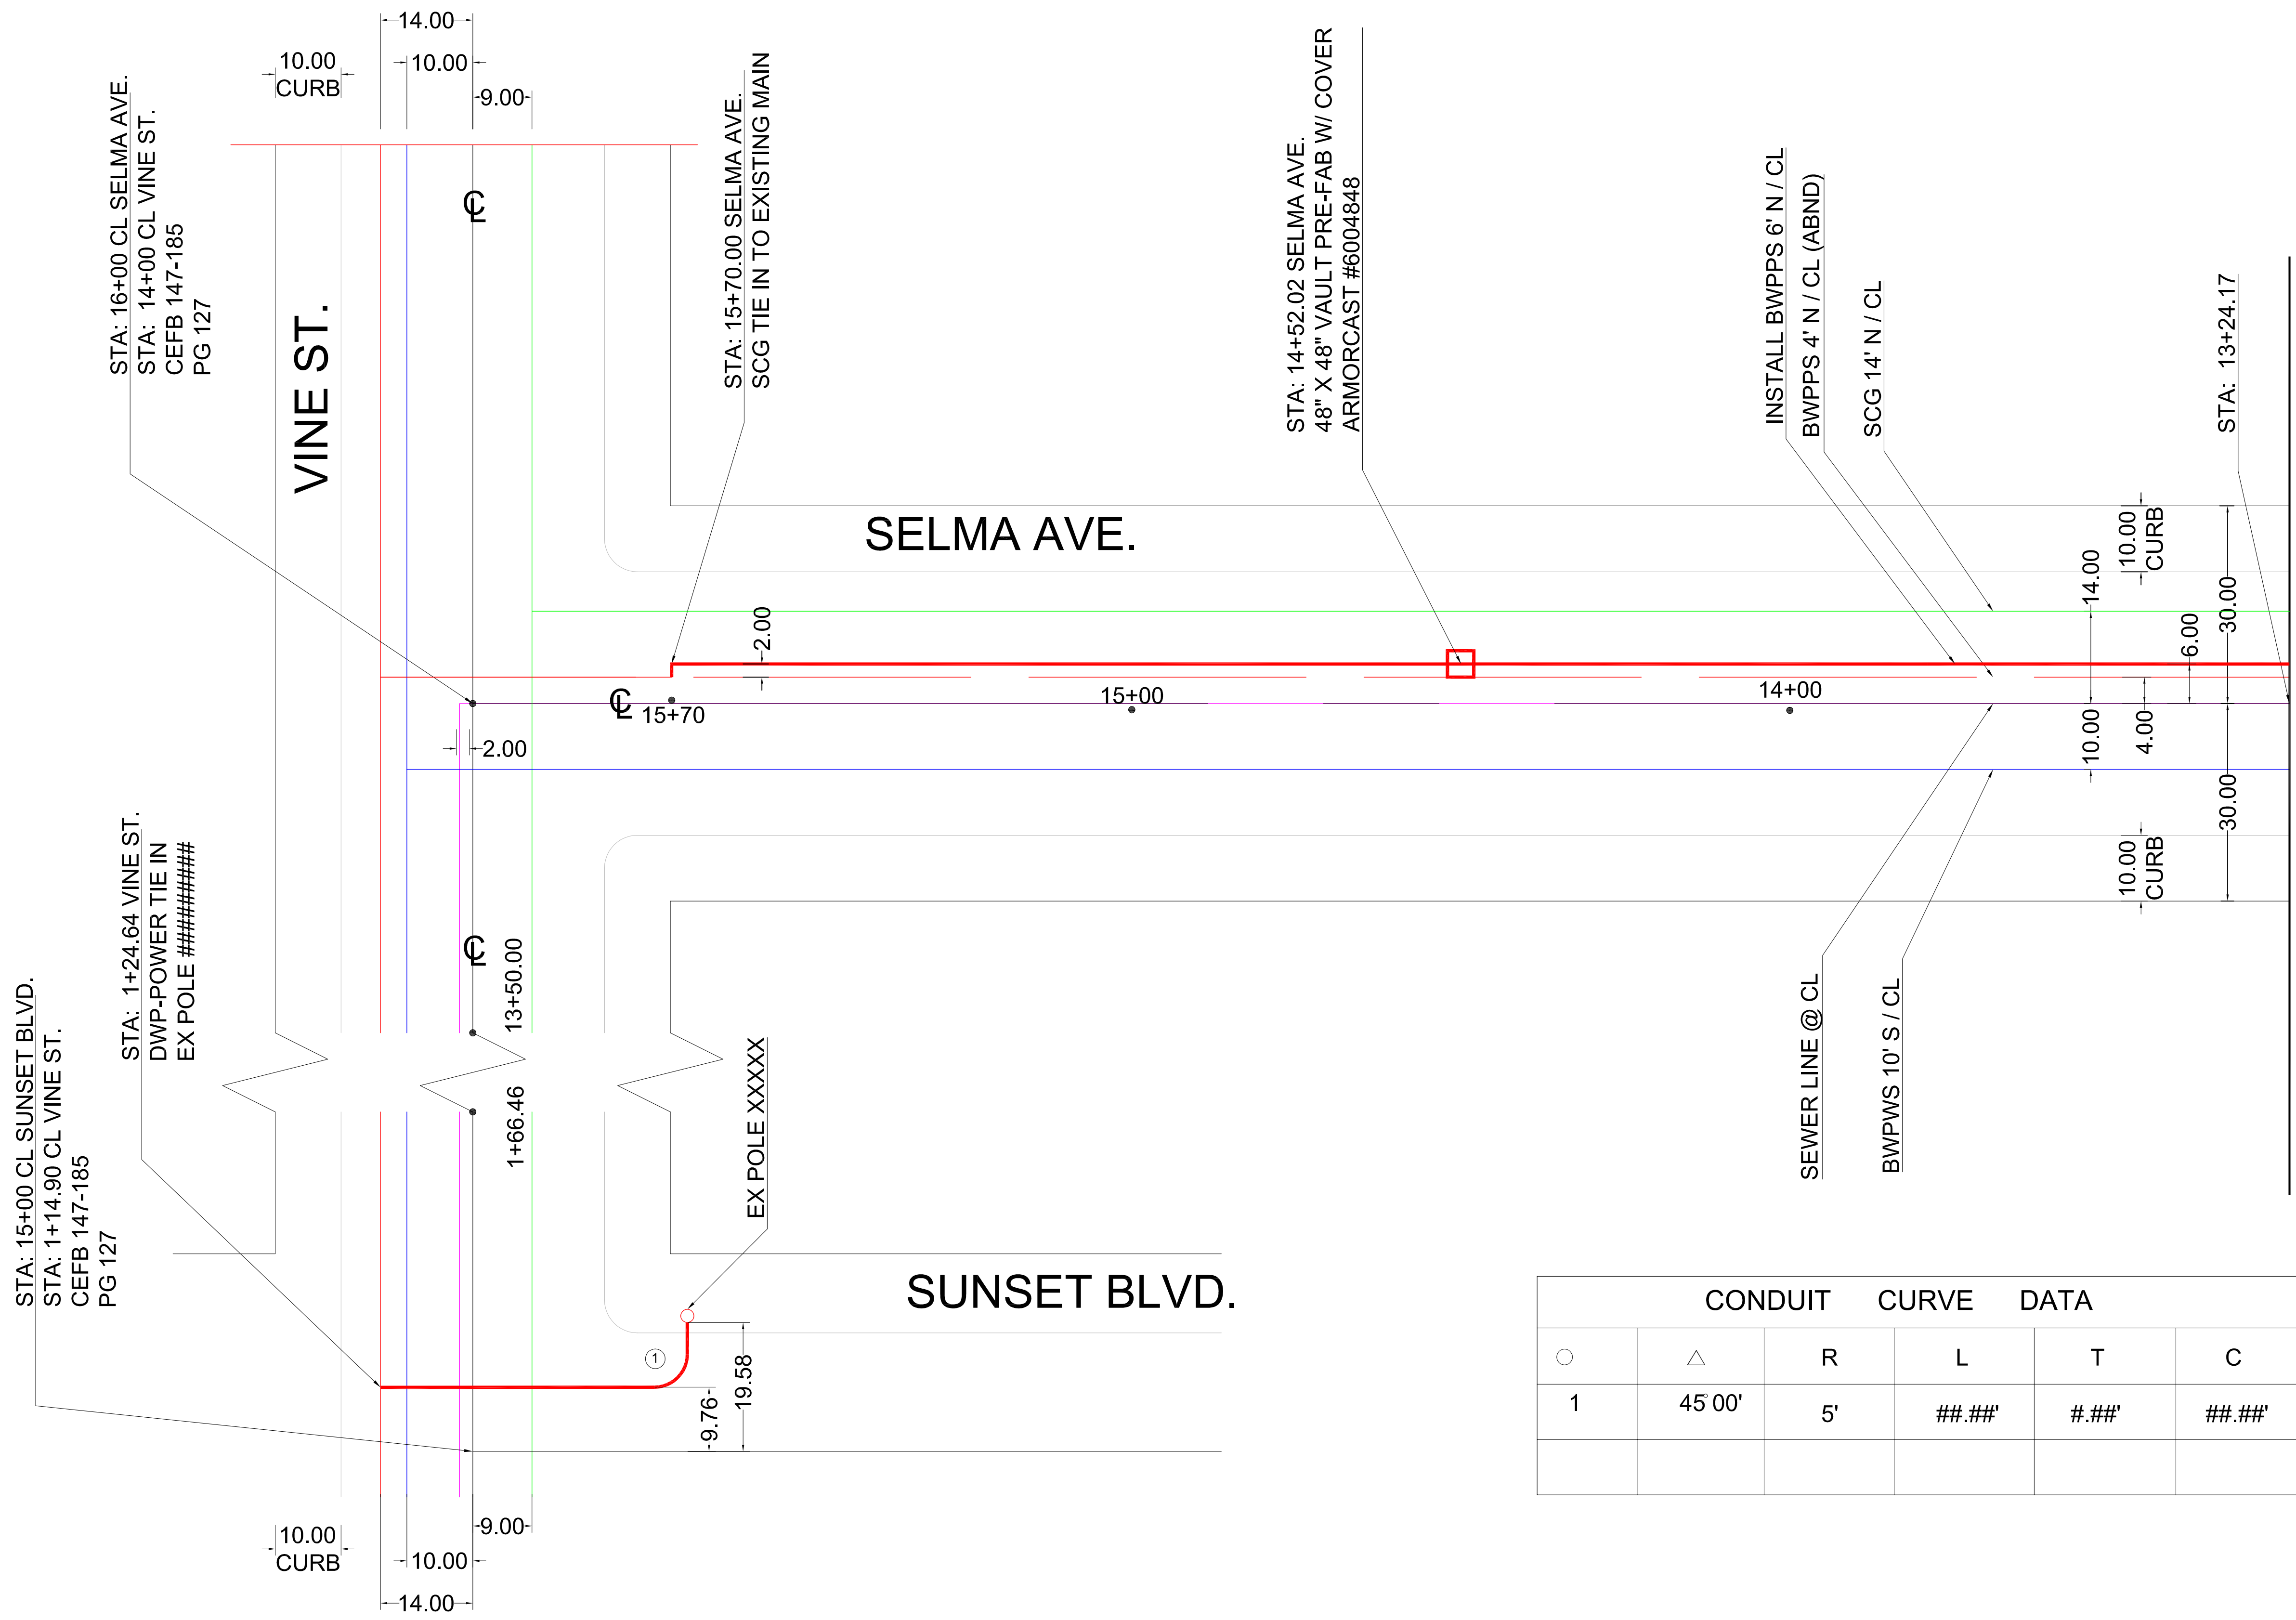

SEE SHEET # OF #

CONDUIT CURVE DATA					
○	△	R	L	T	C
1	45 00'	5'	###'##'	###'##'	###'##'

THIS SQUARE FOR BOE USE ONLY. PLEASE LEAVE BLANK

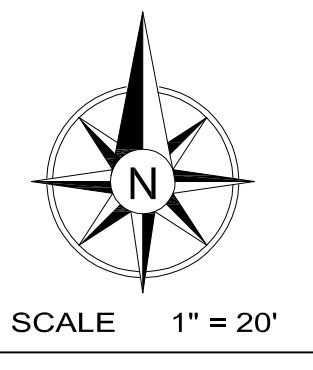

1 - 800 - 227 - 2600
AT LEAST TWO (2) DAYS
BEFORE YOU DIG
UNDERGROUND SERVICE ALERT OF SOUTHERN CALIFORNIA
TICKET # _____

CITY OF LOS ANGELES DEPARTMENT OF PUBLIC WORKS BUREAU OF ENGINEERING

CONSTRUCTION REVIEW	DATE	CITY PERMIT INFORMATION
DESIGN		A / C STREET FOOTAGE
DRAFTING		A / C PARKWAY FOOTAGE
REVIEW		CONCRETE STREET FOOTAGE
ENGINEER		CONCRETE PARKWAY FOOTAGE
REVISION 1		DIRT / GRASS PARKWAY FOOTAGE
REVISION 2		TOTAL LINEAR FOOTAGE
REVISION 3		TOTAL SQUARE FEET

PROJECT NAME: _____
LOCATION: _____